


GROUND FLOOR

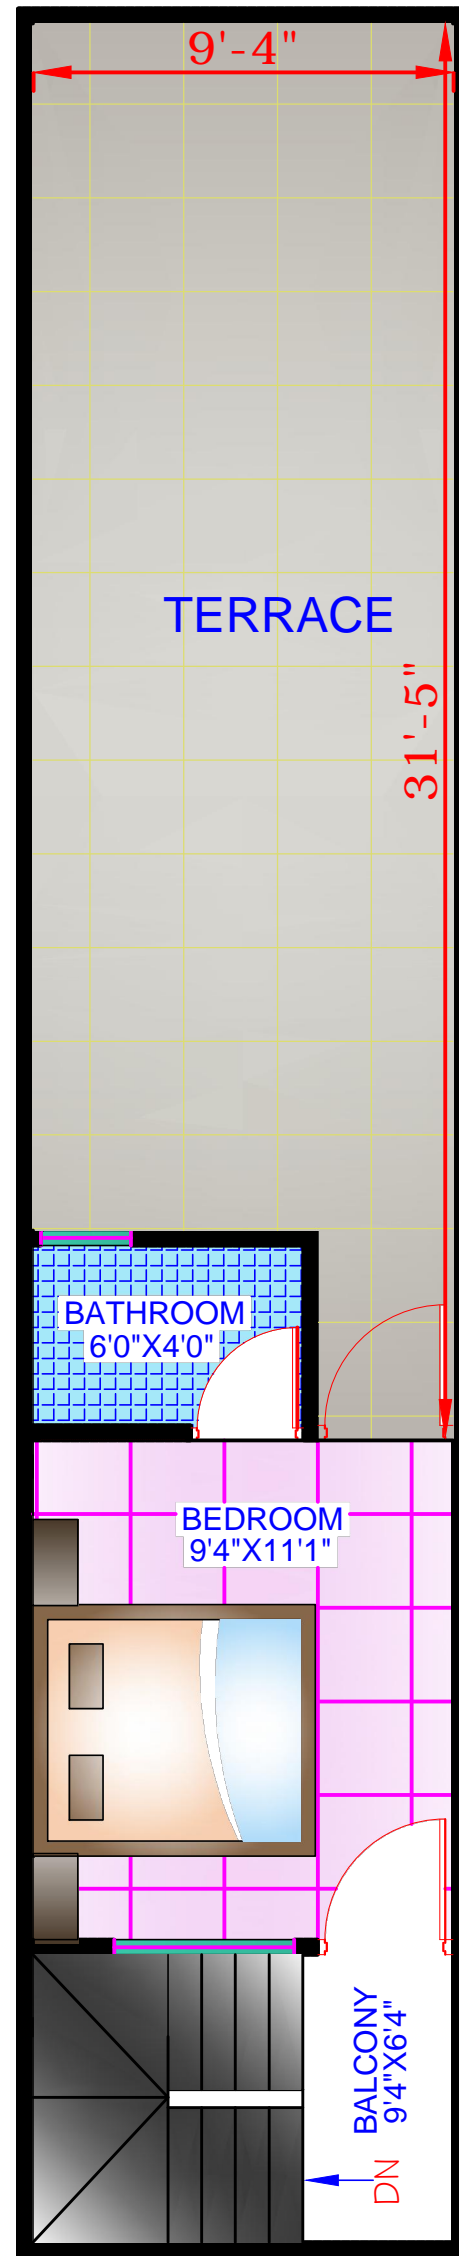

FIRST FLOOR

AMPLE SOLUTIONS


Email:- solutionsample@gmail.com
Tel : 9111110182 , 9991688091

PROJECT MANAGEMENT
ARCHITECTURE
INTERIOR DESIGN

DRAWING STATUS
 DRAFT
 GFC
 AS BUILT

NOTE:-
 * AS APPROVED AND AS NOTED
 * ALL DIMENSIONS ARE IN METERS UNLESS OTHERWISE SPECIFIED
 * ALL DIMENSIONS ARE TO FACE UNLESS OTHERWISE SPECIFIED
 * ALL DIMENSIONS ARE TO FACE UNLESS OTHERWISE SPECIFIED
 * ALL DIMENSIONS ARE TO FACE UNLESS OTHERWISE SPECIFIED

PROJECT NO:-
 LOCATION :- INDORE (M.P.)
 CLIENT :- MANISH UNCLE
 DATE :- 04-08-2016

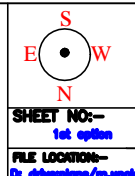

DRAWING TITLE :-
FINAL PLAN

CHECKED BY ANUJ SHARMA
 SCALE N.T.C
 FILE NAME 10'X50' ROW HOUSES (INDORE)